





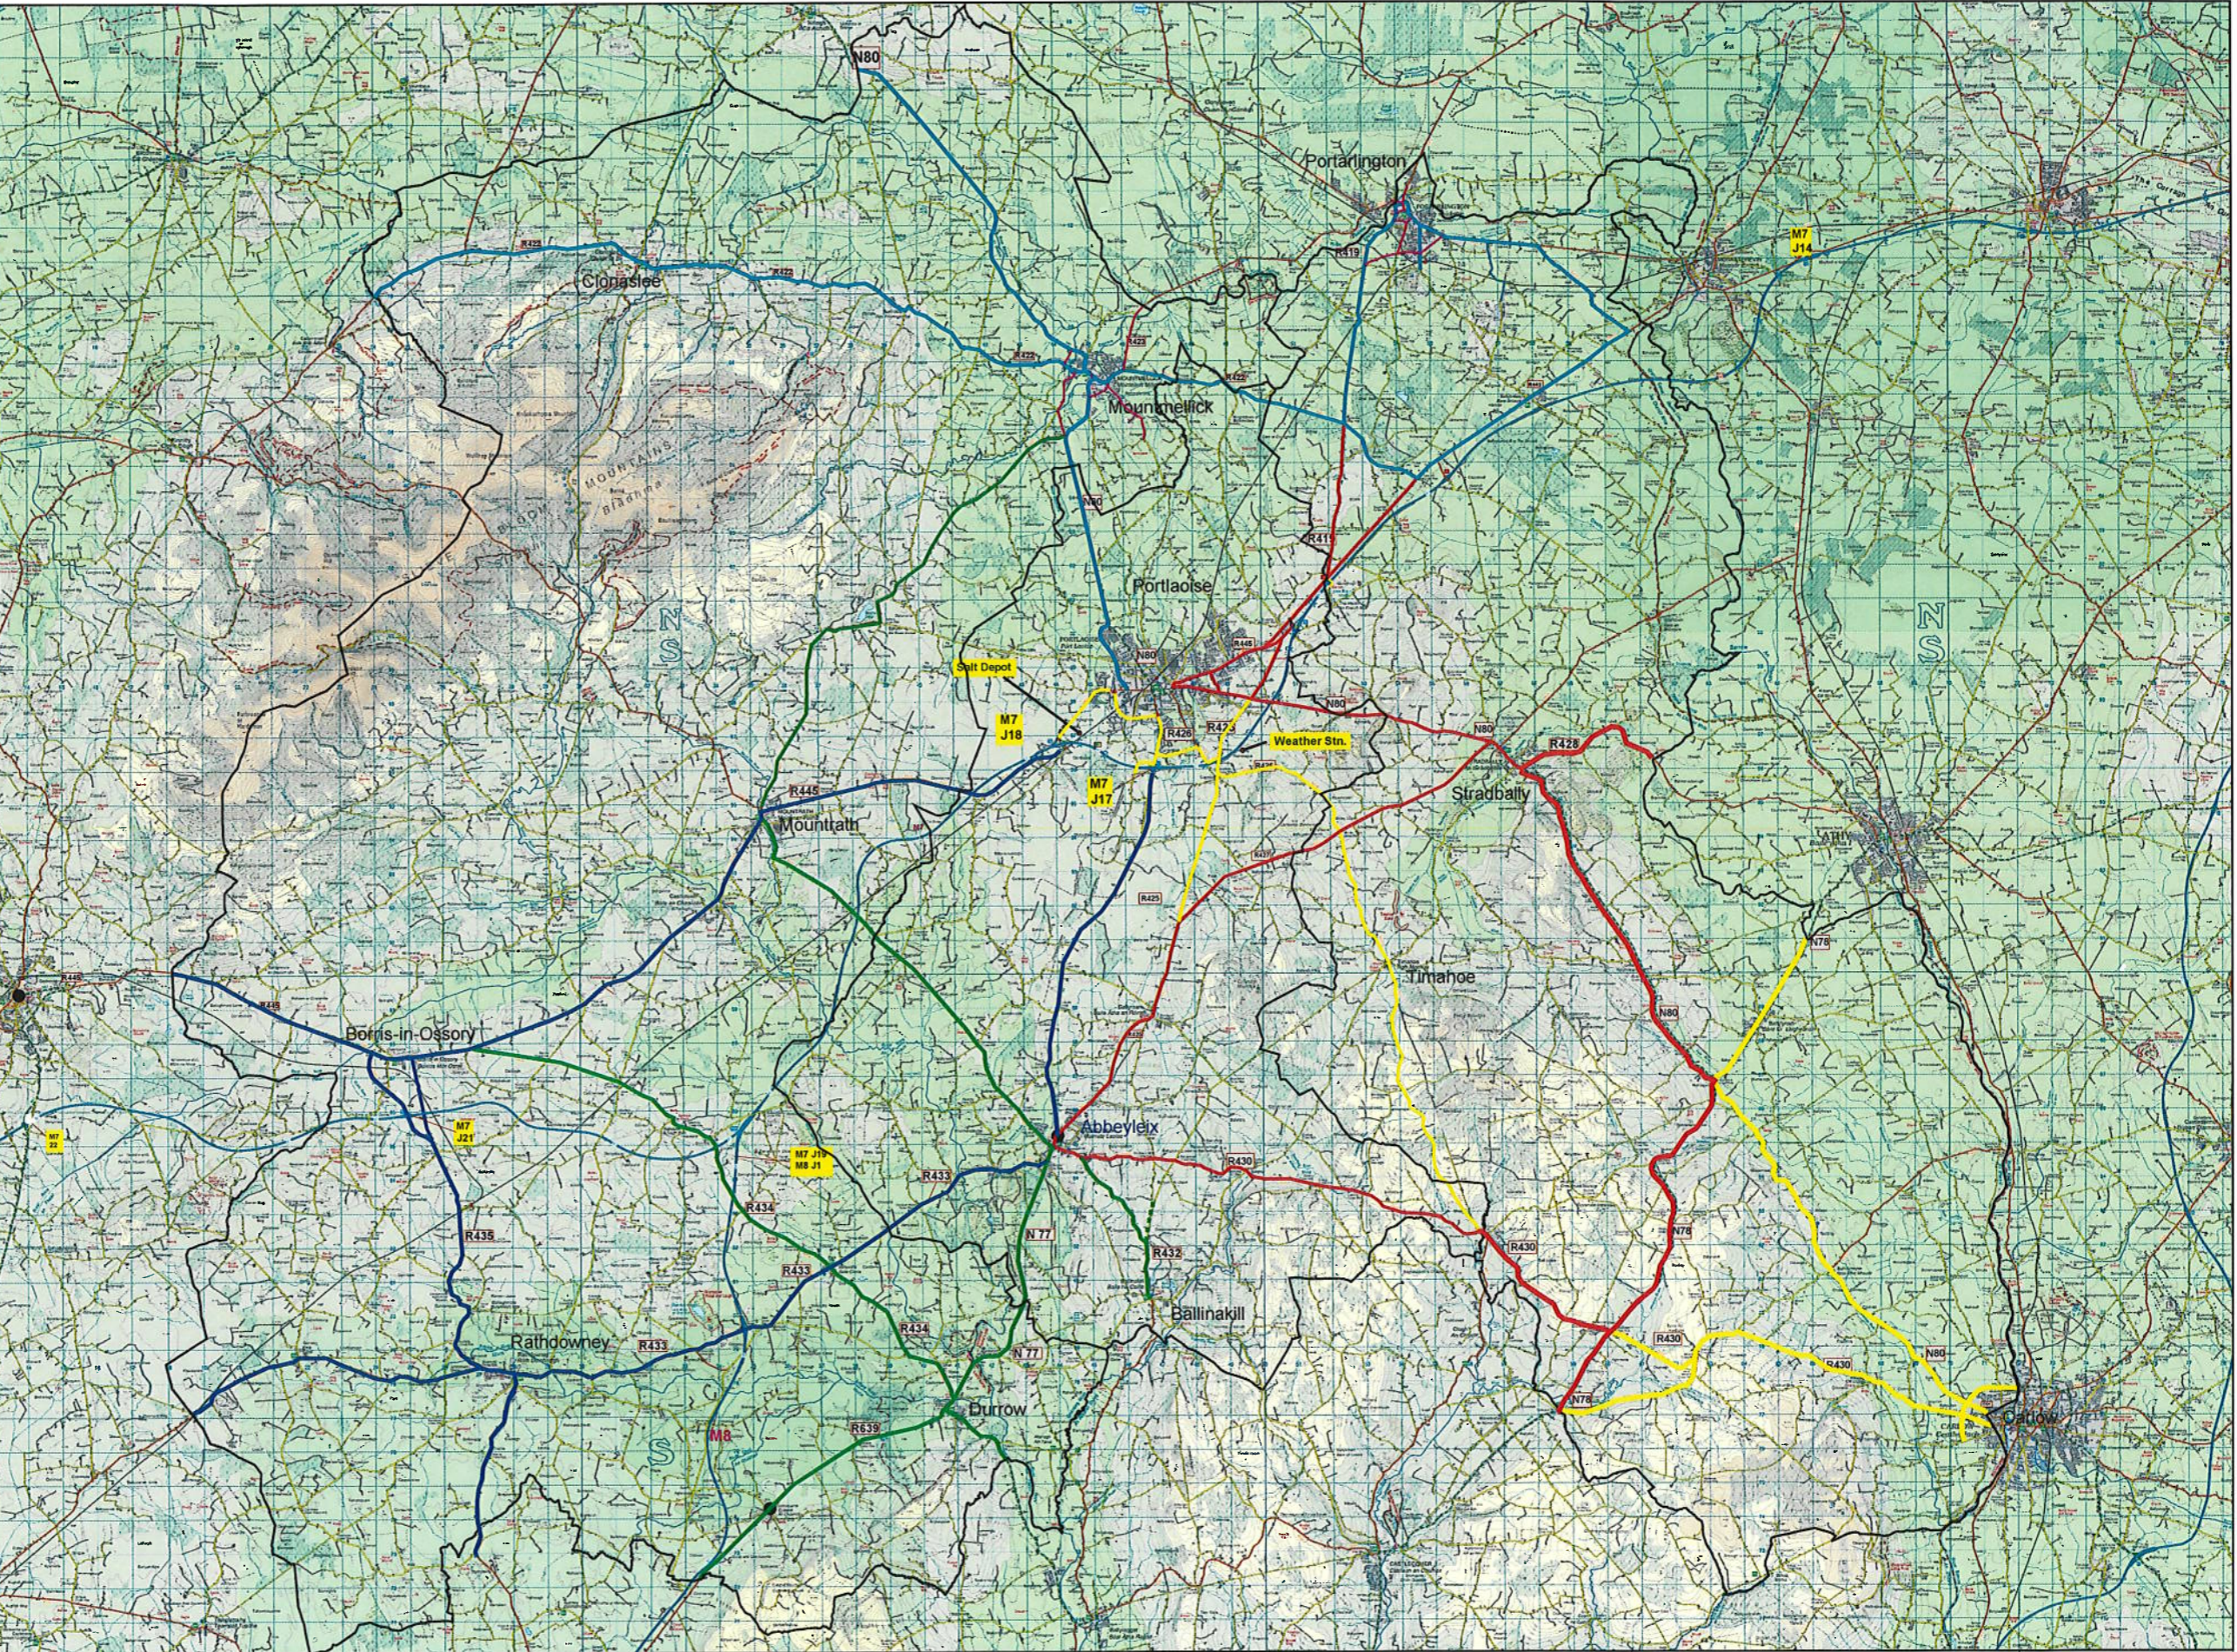


Central Route   
 Western Route   
 Northern Route   
 Eastern Route   
 Mountmellick/Portarlington Route   
 South Western Route 



| REV. NO. | DESCRIPTION TO REVISION | REV. BY | DATE |
|----------|-------------------------|---------|------|
|          |                         |         |      |
|          |                         |         |      |
# Winter Maintenance Programme

## 2017 /2018

PROJECT  
**Winter Maintenance Programme**  
 2017/2018

CHECKED PROPOSAL  
 Edmond Kenny  
 DRAWN BY: M Coogan SCALE

ENGINEER APPROVED  
 Phillip McVeigh S.E.E Roads  
 REFERENCE TO:

